


1 3/4" x 12 GAUGE
MULLION FLOOR &
HEAD SHOES. (2) EACH

MULLION TO SIT ON
TOP OF THRESHOLD

FIELD INSTALL FLOOR ANCHOR &
ATTACHED 1/4-20 DIA. HEX HD. SCREWS
(2) EACH SIDE AS SHOWN. BY OTHERS

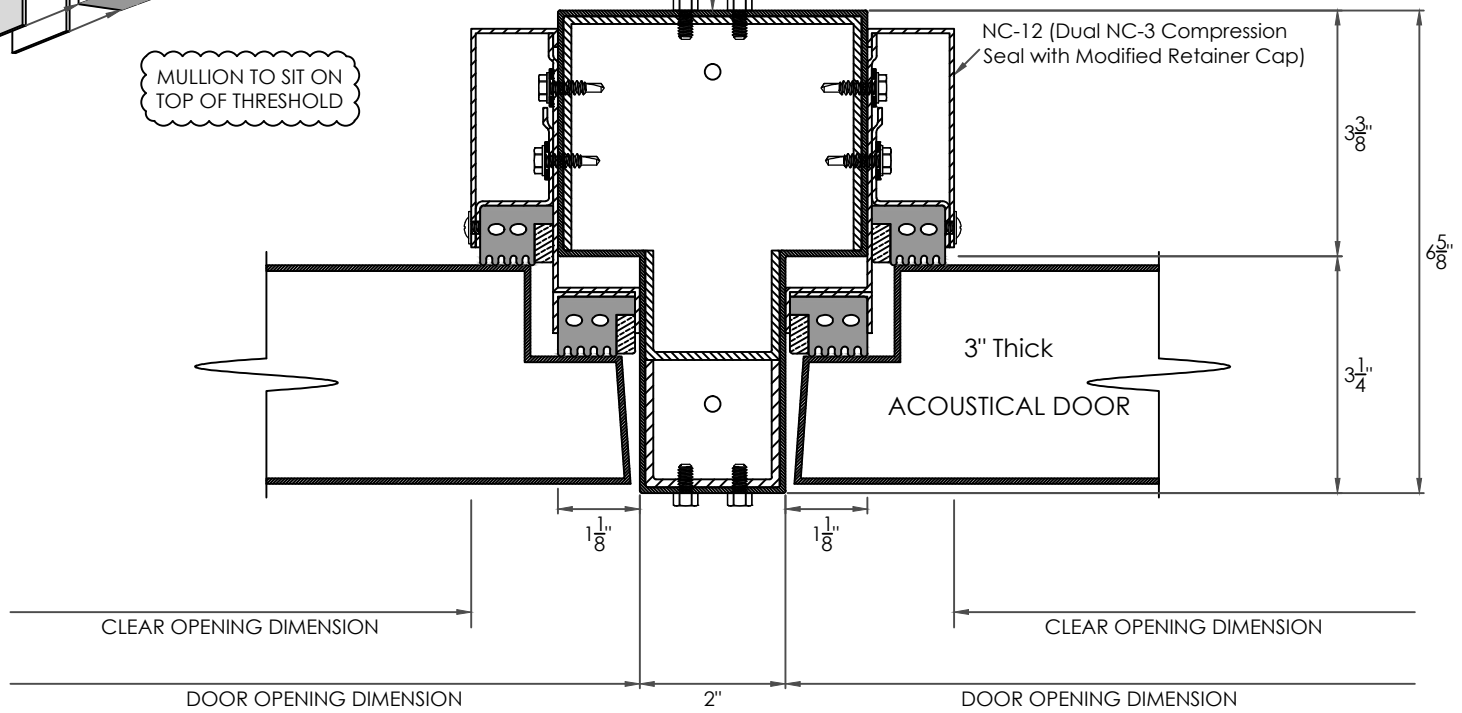

4880 Gregg Road
Pico Rivera, CA 90660
(562) 695 - 0645

NC-12 Mullion Detail

Project No: _____

Date: _____

Rev.: _____

Rev. Date: _____

Drawn By: _____

Detail: _____

Sheet: _____

